


ACCES IN TEREN

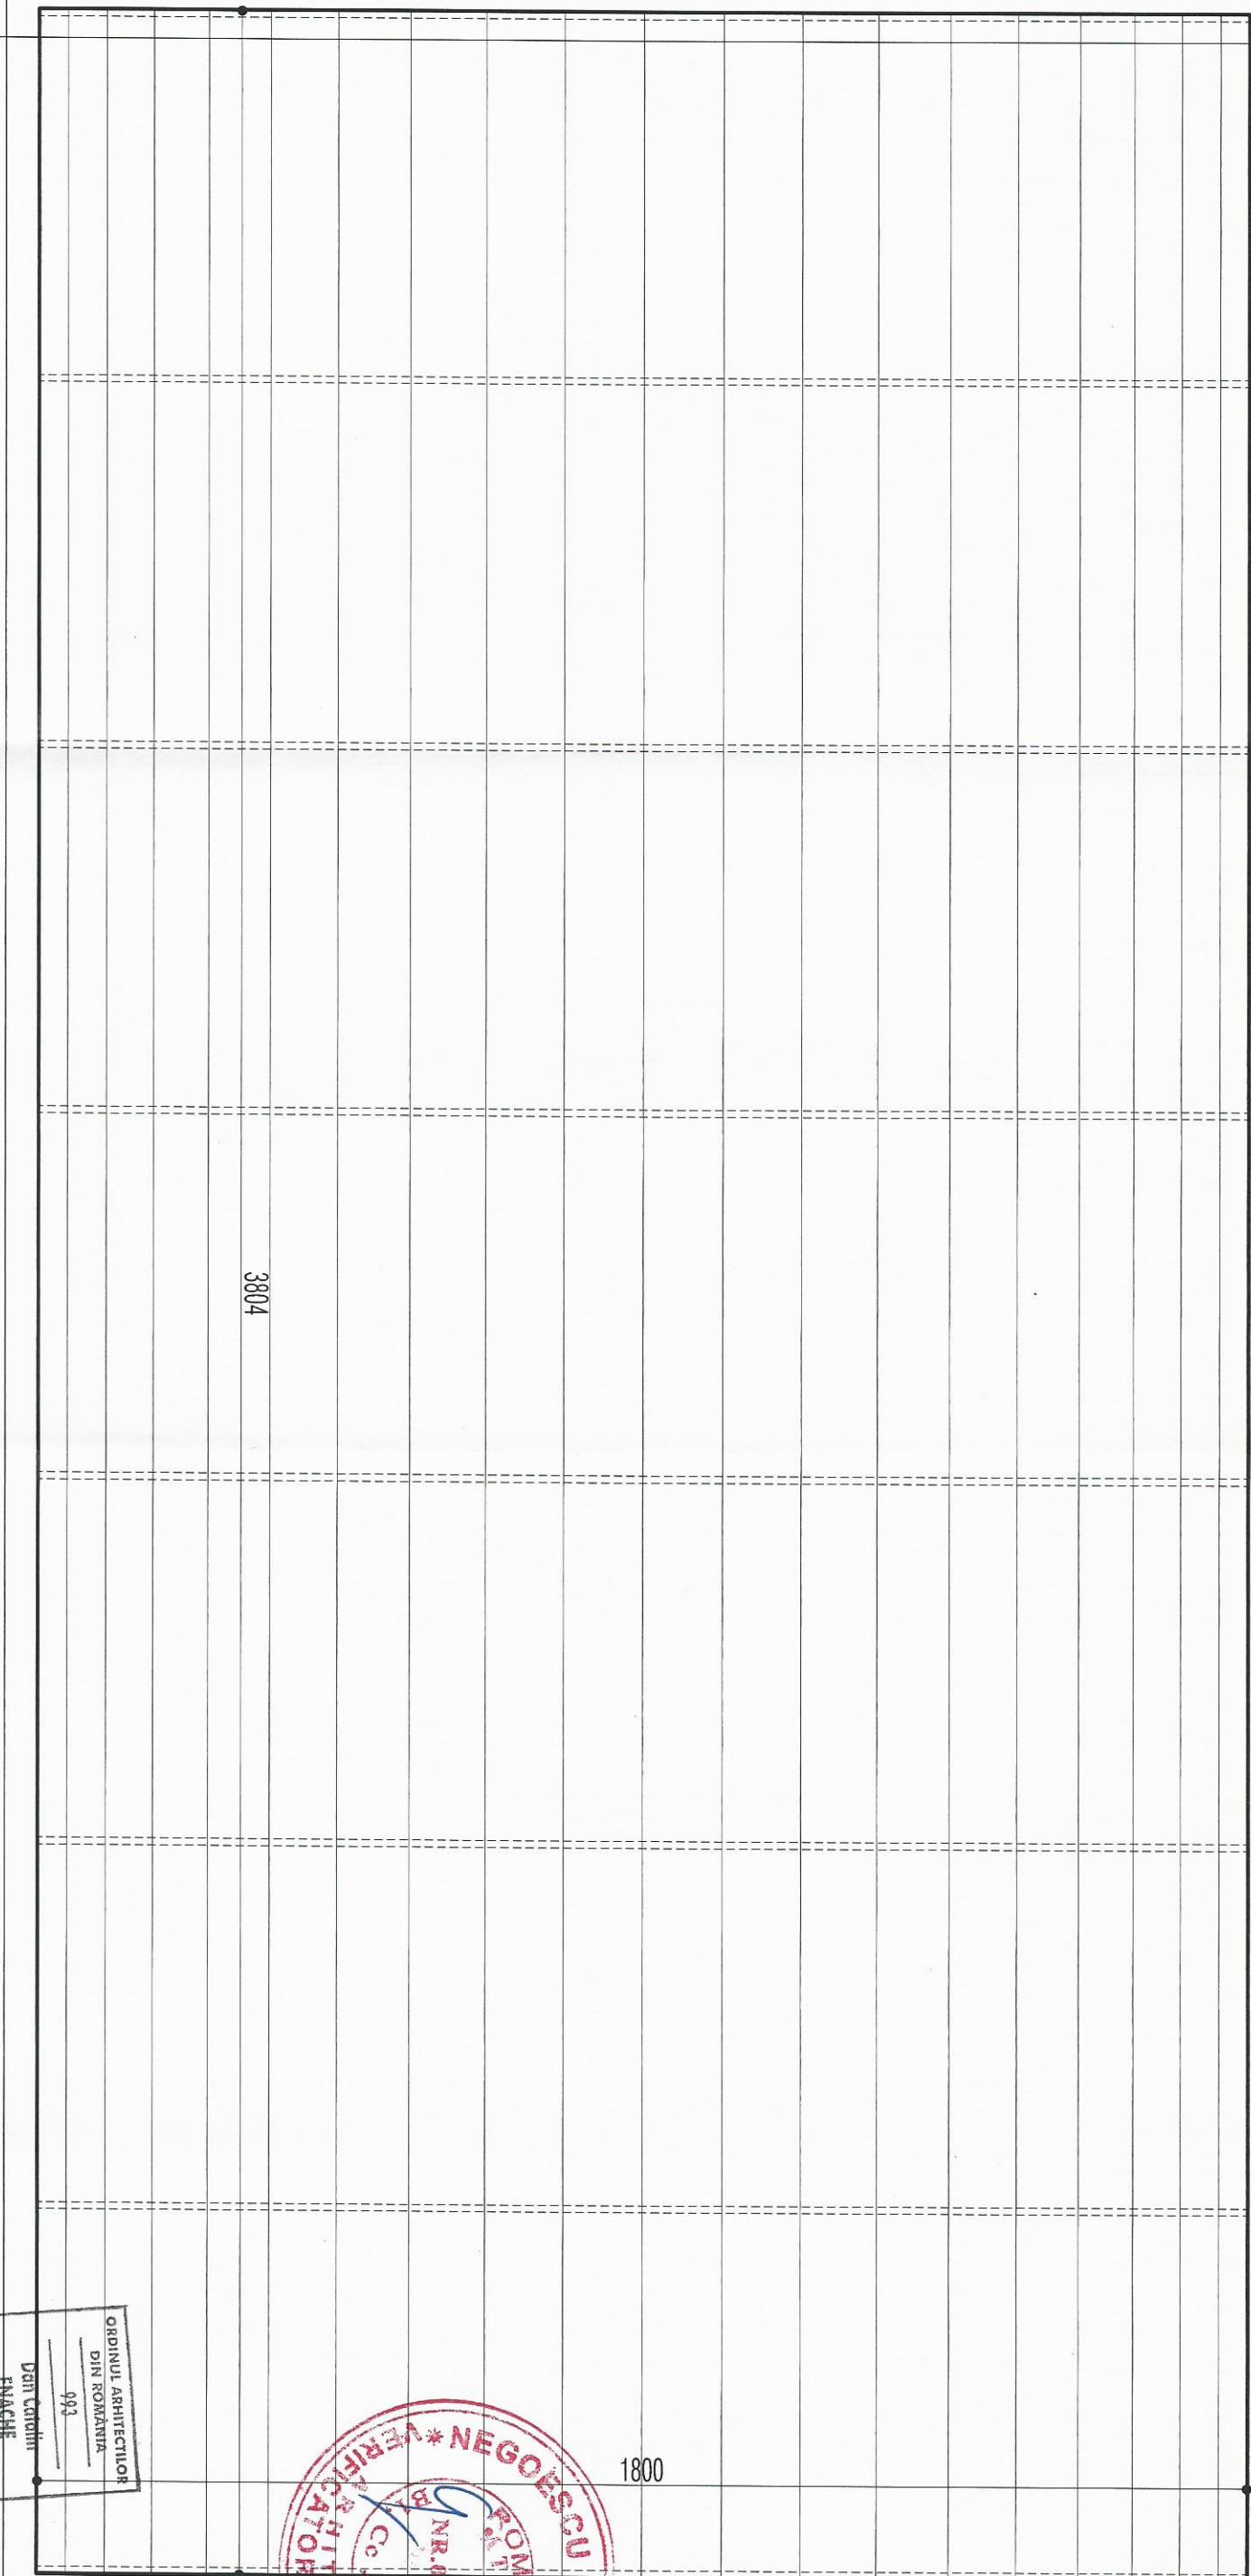

Categoria de **IMPORTANTA** : constructie de **IMPORTANTA REDUSA - "D"**
 Clasa de importanta : "V" constructie de mica importanta
 GRADUL de Rezistenta la FOC: GRADUL V de REZISTENTA la FOC

VERIFICATOR					
EXPERT					
PROIECTANT -	NUME Melita Semnatura		Cerinta	REFERAT / EXPERTIZA - NR. / DATA	
S.C. METROPOLITAN ARCHITECTURE STUDIO s.r.l.			Beneficiar:	COMUNA SAPOCA	
J40 / 4290 / 2006					
PROIECTANT	NUME	SEMNATURA	Scara	Proiect : CONSTRUIRE TEREN DE SPORT ACOPERIT IN	
			1:100	COMUNA SAPOCA JUDETLUL BUZAU	
Seif proiectat:	arh. D. ENACHE		Data	Faza	
Proiectat:	arh. D. ENACHE		5.2019	PLAN INVELITOARE	
Desenat:	arh. V. VASILE			DTAC+PTDE	
				Nr. Planşa	
				A-04	



ORDINUL ARHITECTILOR
 DIN ROMANIA
 993
 Desi Continut
 ENACHE

